






TURNER RESIDENCE


Project Title:
Project Location: 15 & 21 CHATHAM TERRACE
CLIFTON, NJ 07013



Drawing Name:
MASTER PLAN
LANDSCAPE


Design based drawing
Not a construction document

Scale: 1/8"=1'-0"
Date: 11/10/22
Drawn by: THXS

LS-100

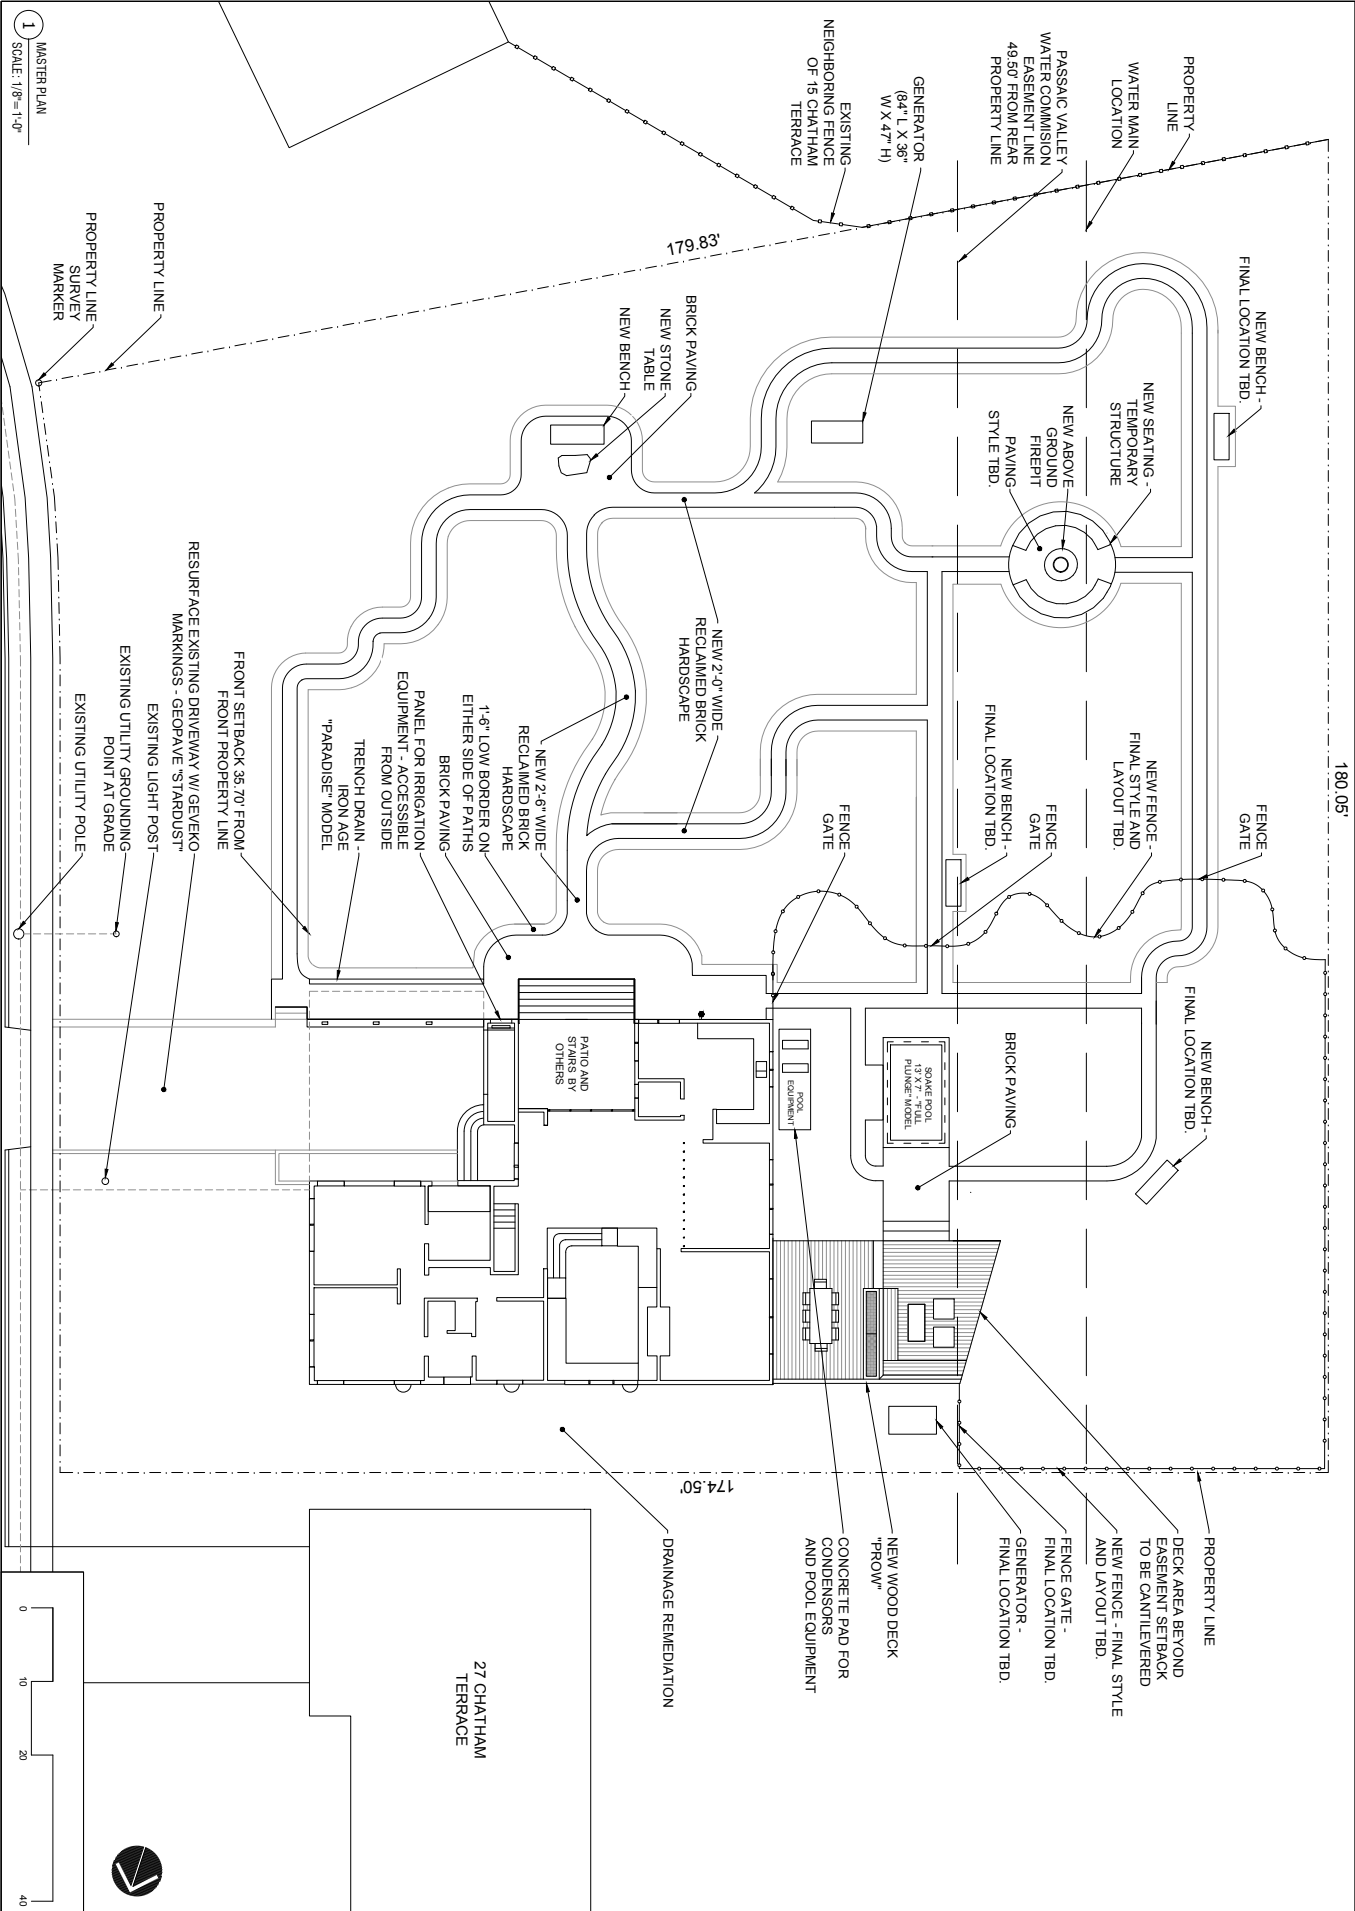

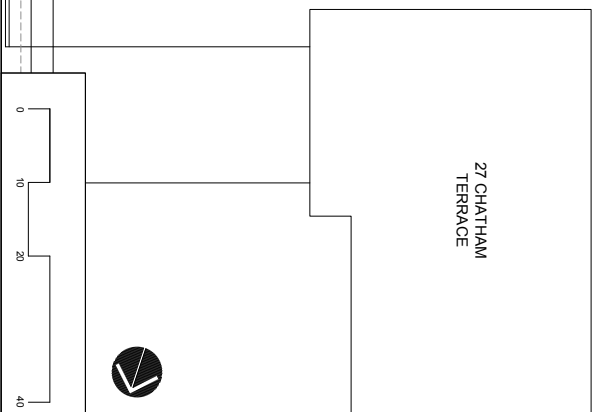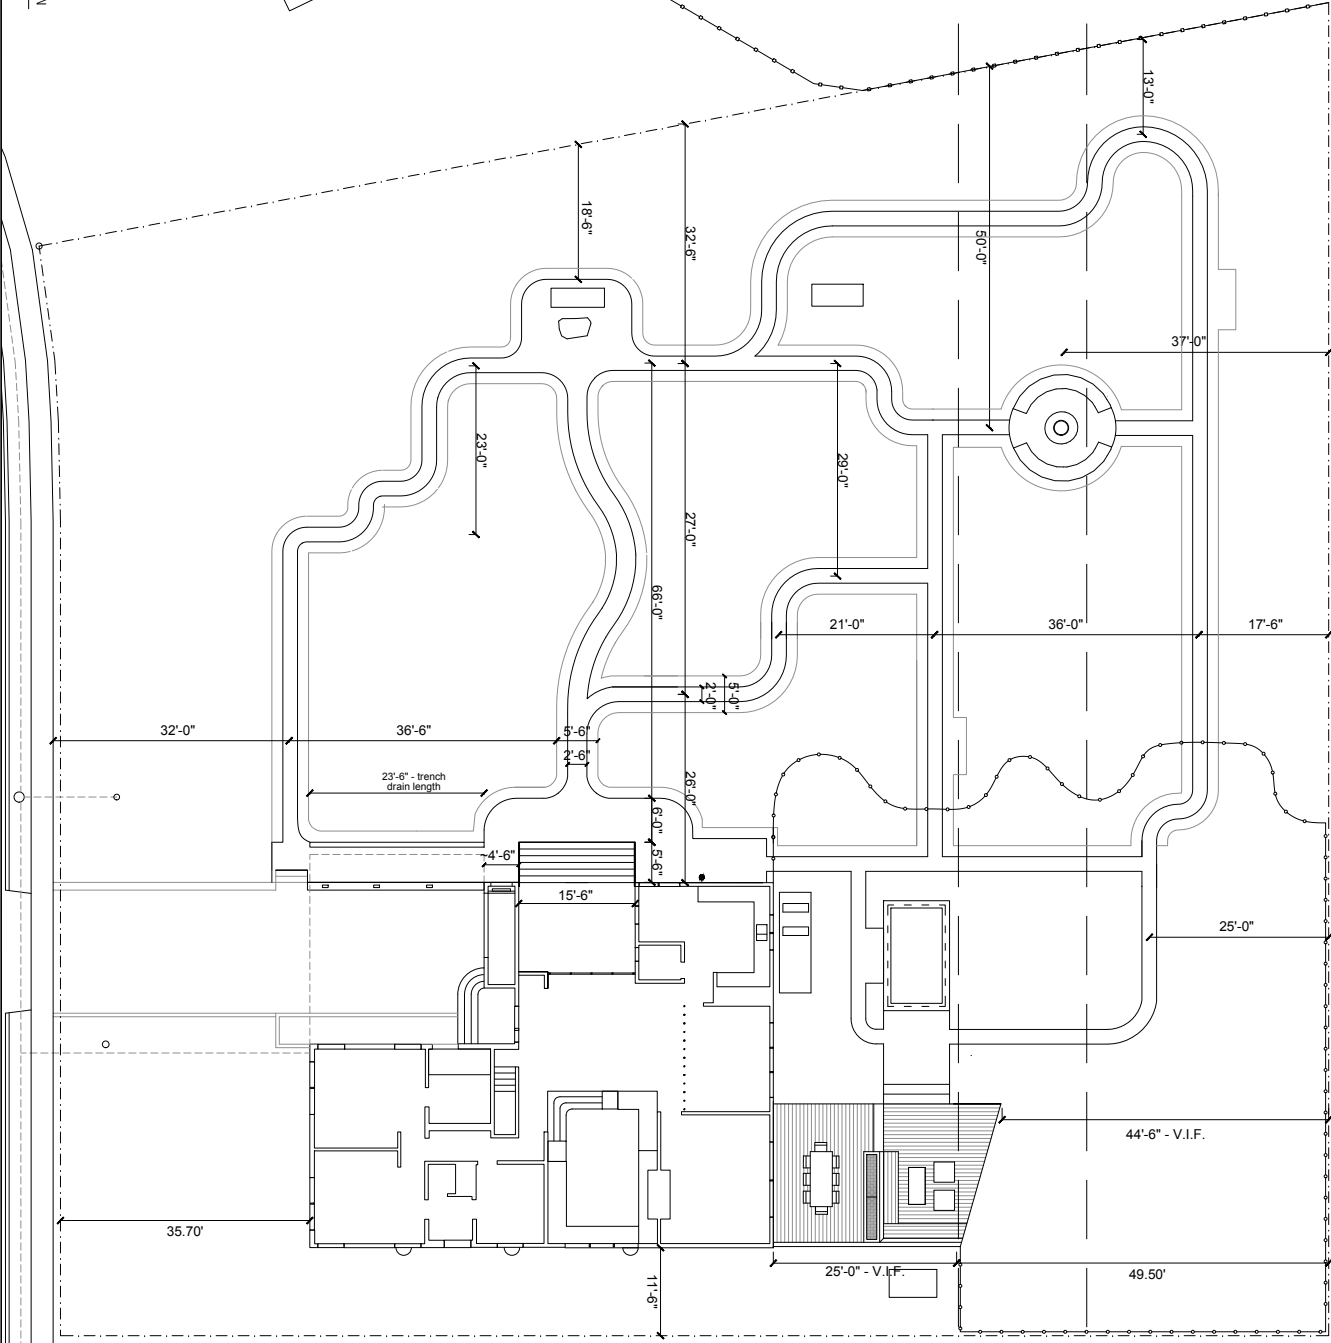




CONCEPT IMAGE

1 CONCEPT IMAGE - OVERALL PERSPECTIVE
SCALE: NTS





Project Title: **TURNER RESIDENCE**
Project Location: **15 & 21 CHATHAM TERRACE
CLIFTON, NJ 07013**

Drawing Name:
**CONCEPT
IMAGE**

Design based drawing
Not a construction document

SCALE: NTS
DATE: 11/10/22
DRAWN BY: THXS

LC-100



email: toddhaiman@yahoo.com

LANDSCAPE DESIGN INC.

SHRUBS

Project

Not a construction do

